

MARION COUNTY SURVEYOR'S OFFICE



SECTION CORNER RECORD

DEBRA S. JENKINS
MARION COUNTY SURVEYOR

SEC. 23 TWN. 14_N RNG. 4_E

BRYAN F. CATLIN, PLS
TECHNICAL SUPERVISOR

Date: 4-27-09
Party Chief: Wilcoxen
Crew: Greene/Finney
Type of Marker: Shaft of Survey mark nail
Method of Establishment: County: 7-27-99
IN S.P.C. E Zone, NAD 83
Name: 14042319
N: 487680.3509 (m)
E: 65919.9760 (m)

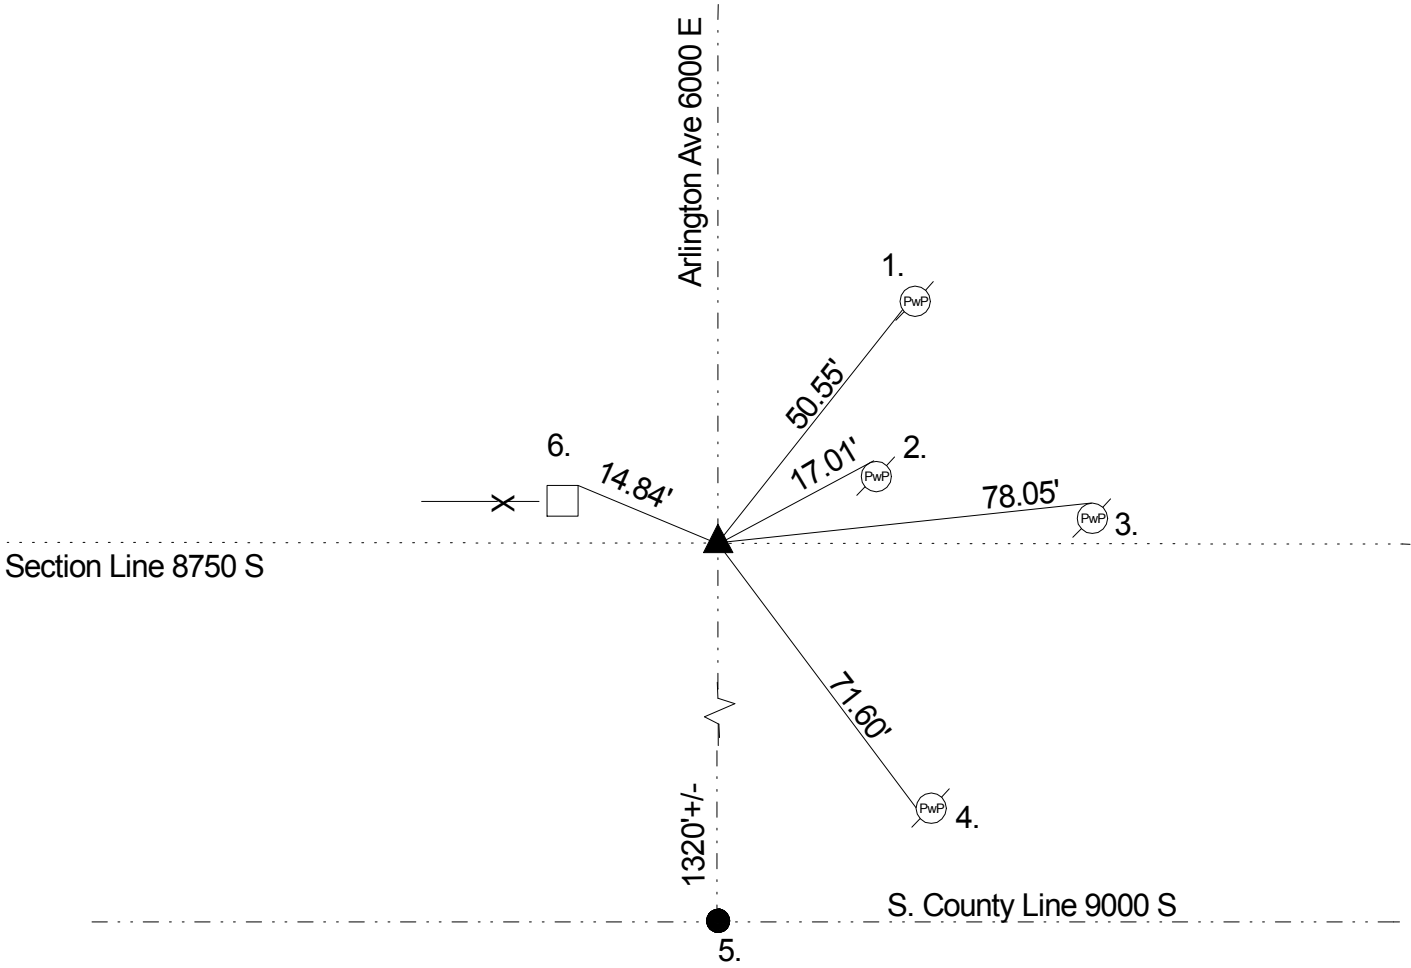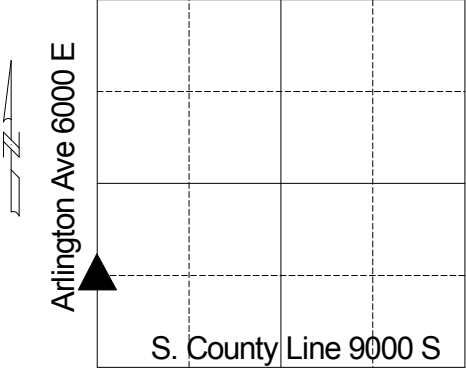

REF.	DISTANCE	DESCRIPTION
1.	50.55'	PK nail E PwP#31-IBT-828 12"up
2.	17.01'	PK nail N PwP no# 12"up
3.	78.05'	Mag nail w/brass washer N PwP#75-826 3"up
4.	71.60'	Mag nail w/brass washer W PwP#32-826 3"up
5.	1320'+/-	Due S to C/L of S. County Line Road
6.	14.84'	Found PK nail N fence post 12" up

THIS CORNER POSITION
REPRESENTS A "TITLE" CORNER
AND MAY NOT NECESSARILY
REPRESENT THE POSITION BASED
ON RECORD CORNERS.